


**CONTRACT PERIOD  
REVISIONS and ISSUES**

REVISION	NO. DATE BY	CONTENTS

**SPECIAL NOTES**

No dimensions to be scaled from this drawing  
All dimensions to be checked on site  
This drawing to be read in conjunction with consultants,  
sub-contractors and suppliers' drawings

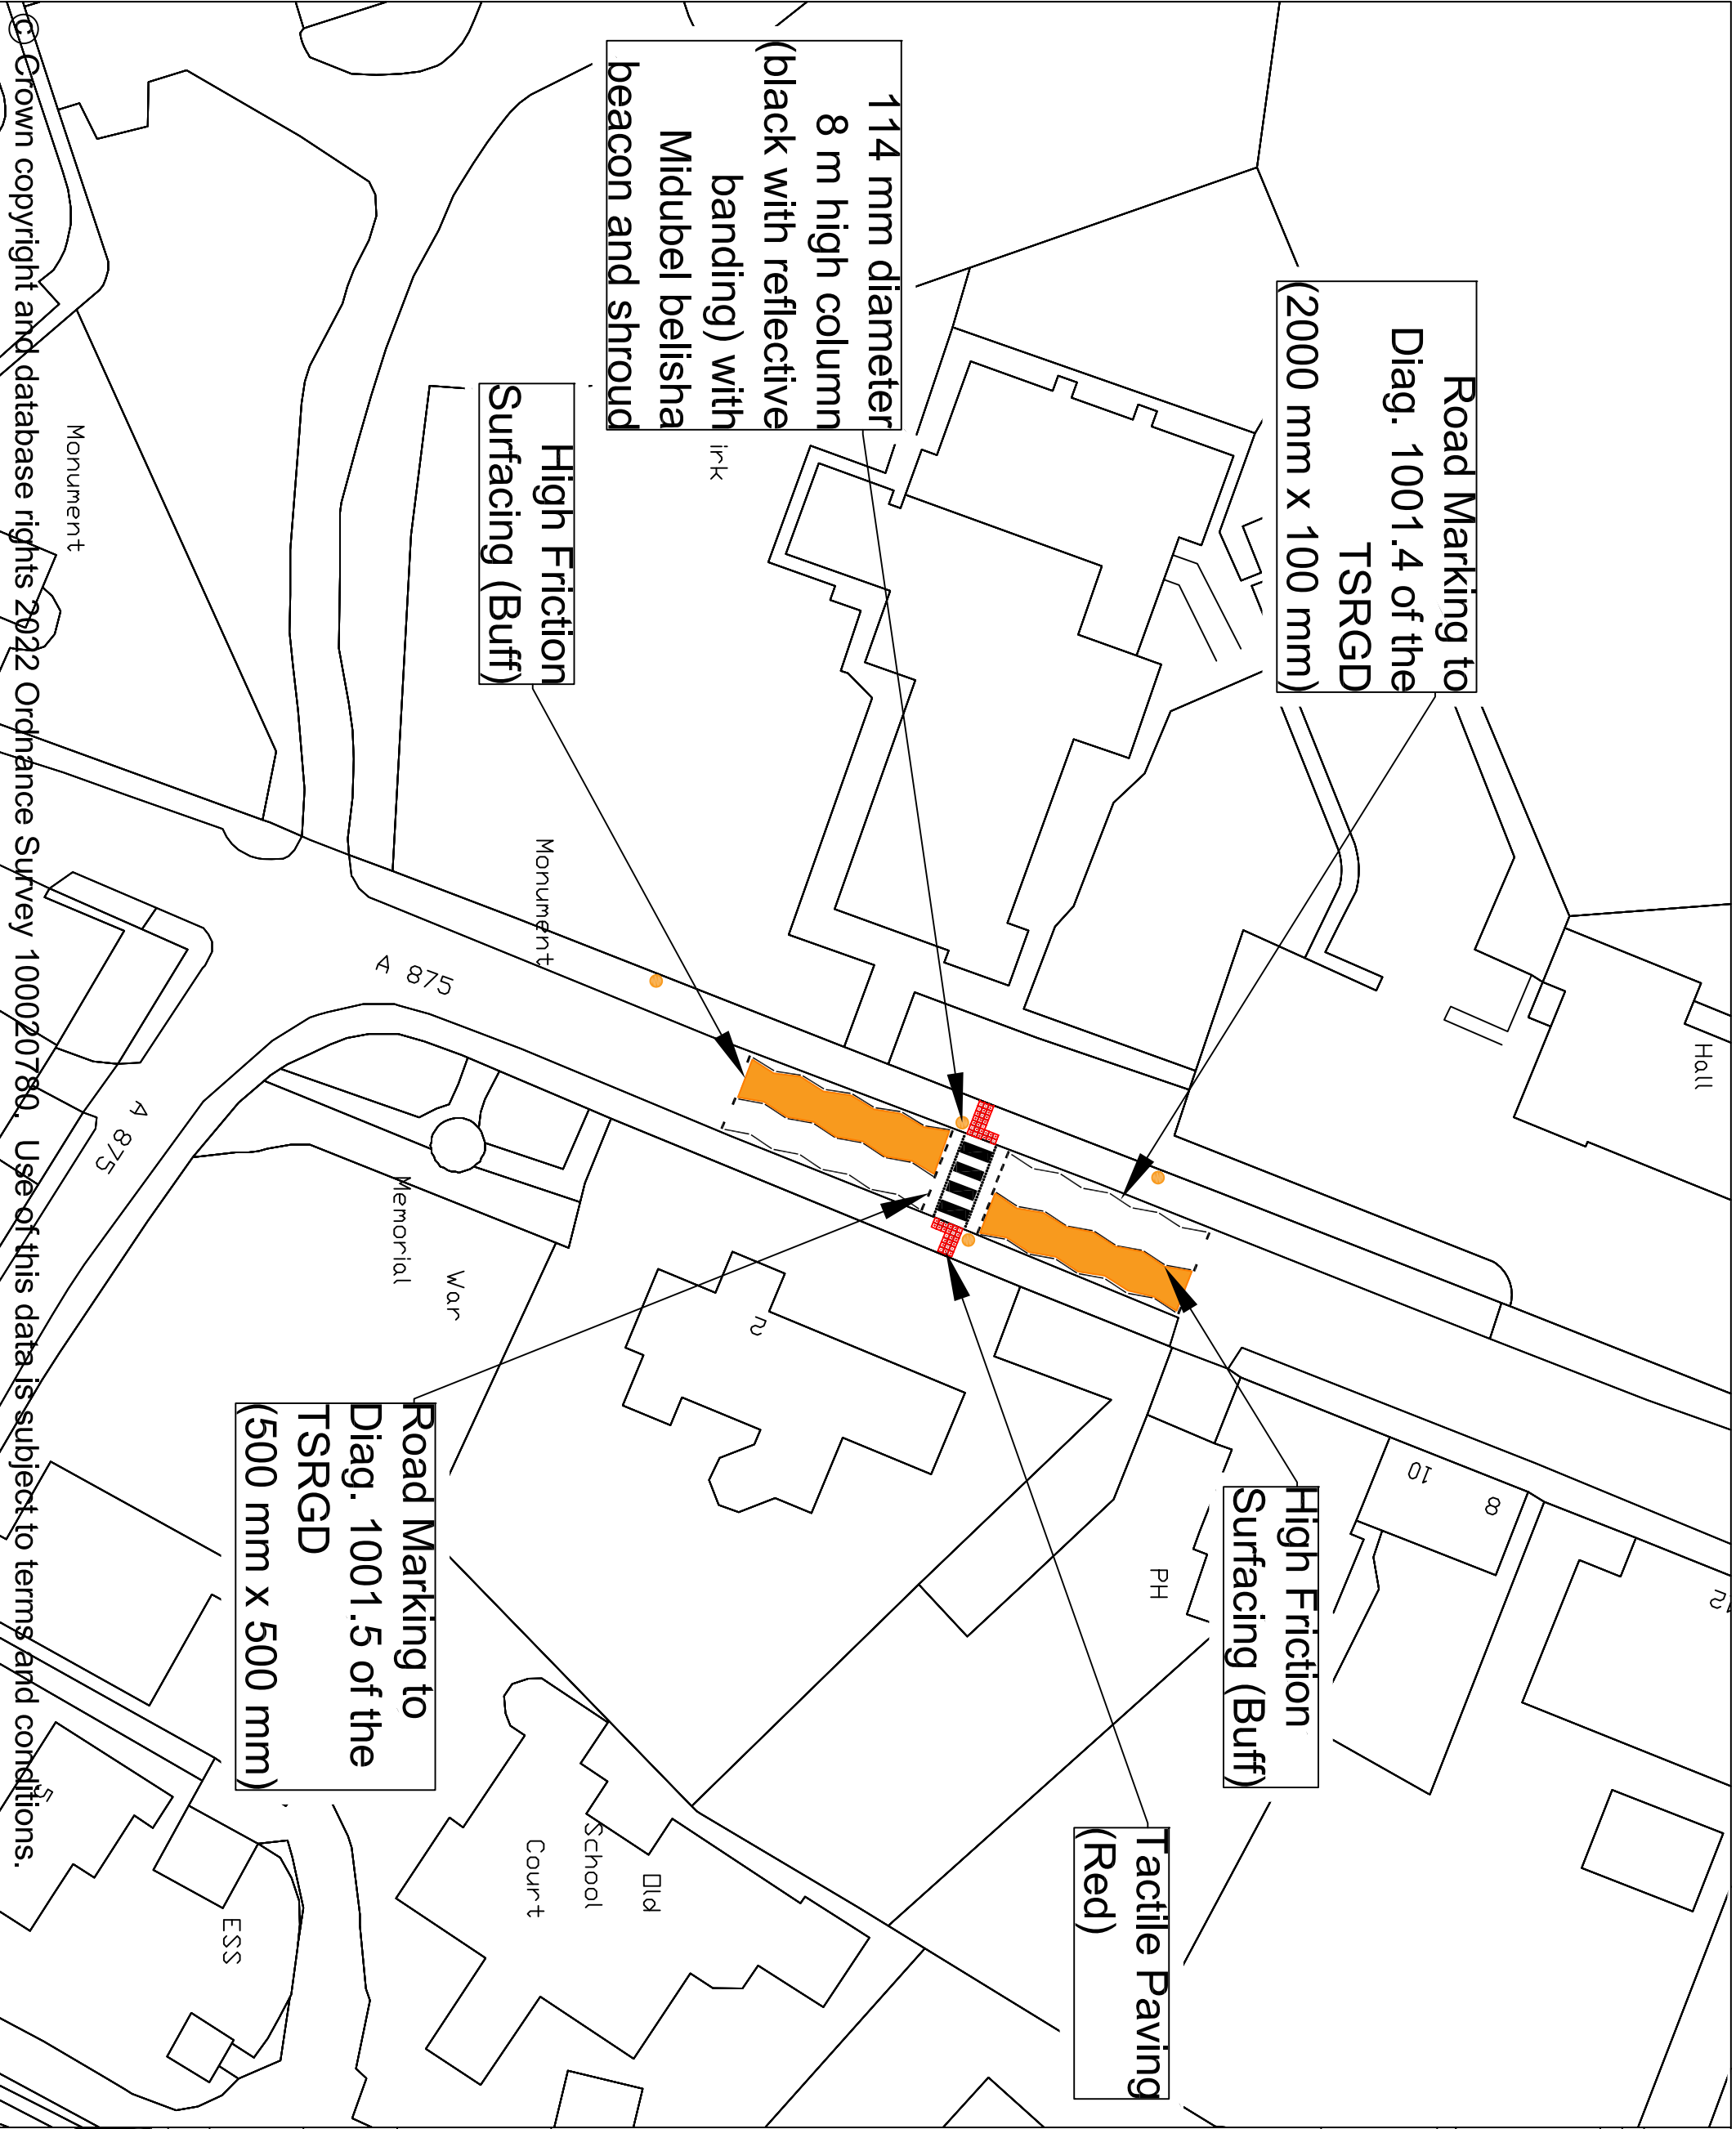

**Stirling Council**  
Environment and Place  
Enderick House, Kerse Road  
Stirling  
FK7 7SZ

**PROJECT**  
Killearn SRTS and Road Safety Scheme

**DRAWING**  
Zebra Crossing - Main Street at Church

Date	Scale	Drawn	Checked
13th Jan. 2022	NTS	AMcG	CF

Drq No.	Rev.
KILLEARNZEBRA-002-AMcG	A

Job No. \_\_\_\_\_